
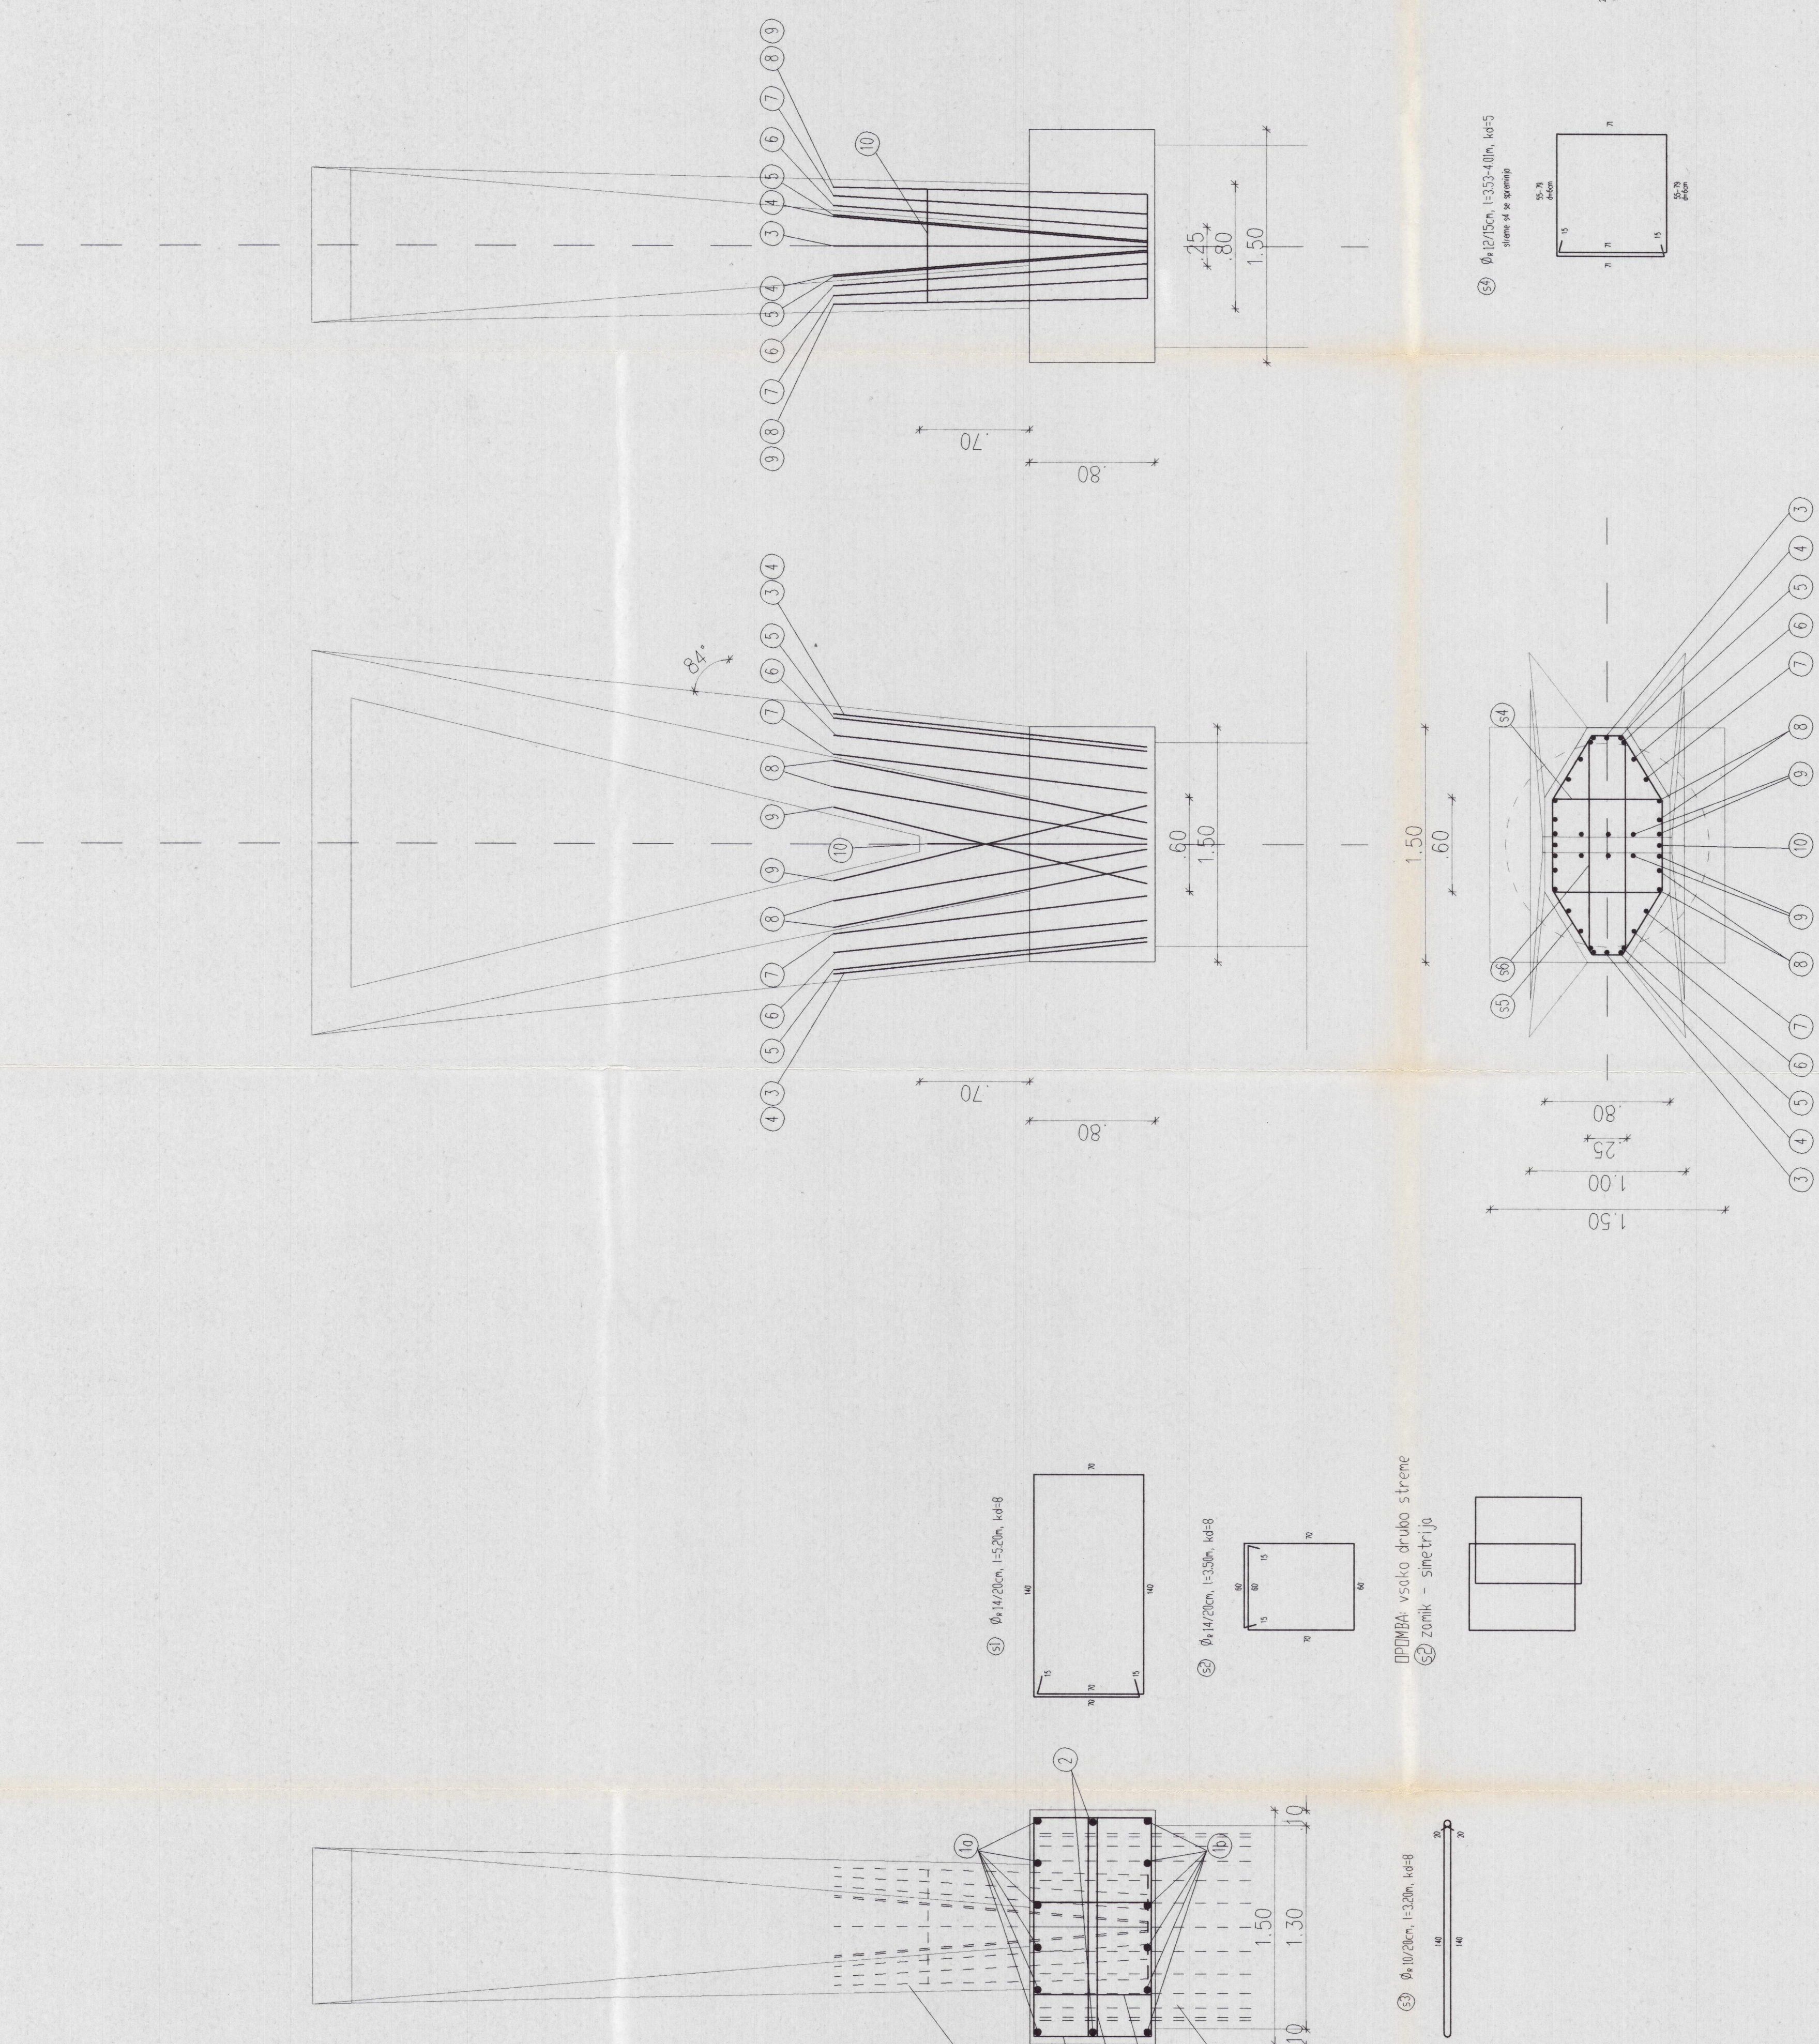


GEOMETRIJA GREDE IN OPORNIKA





M 1:2

14

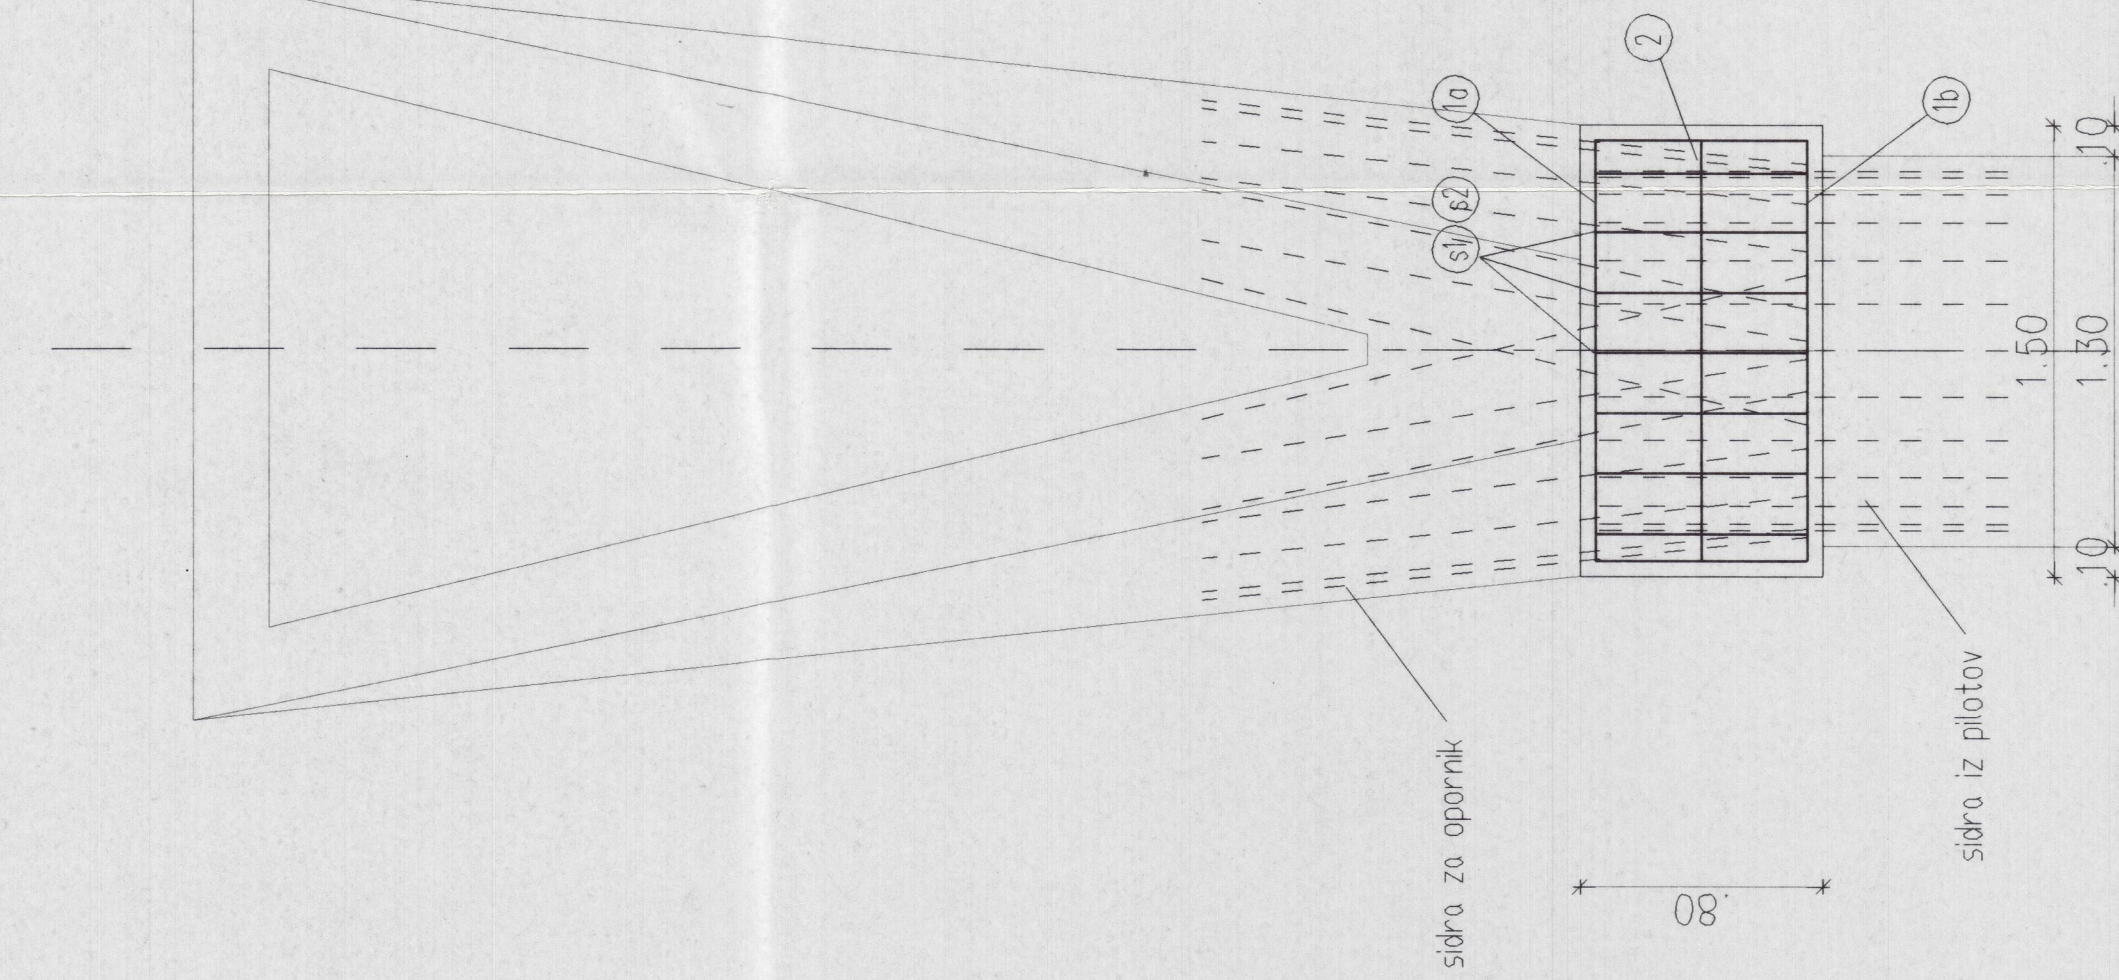

M 125

4125

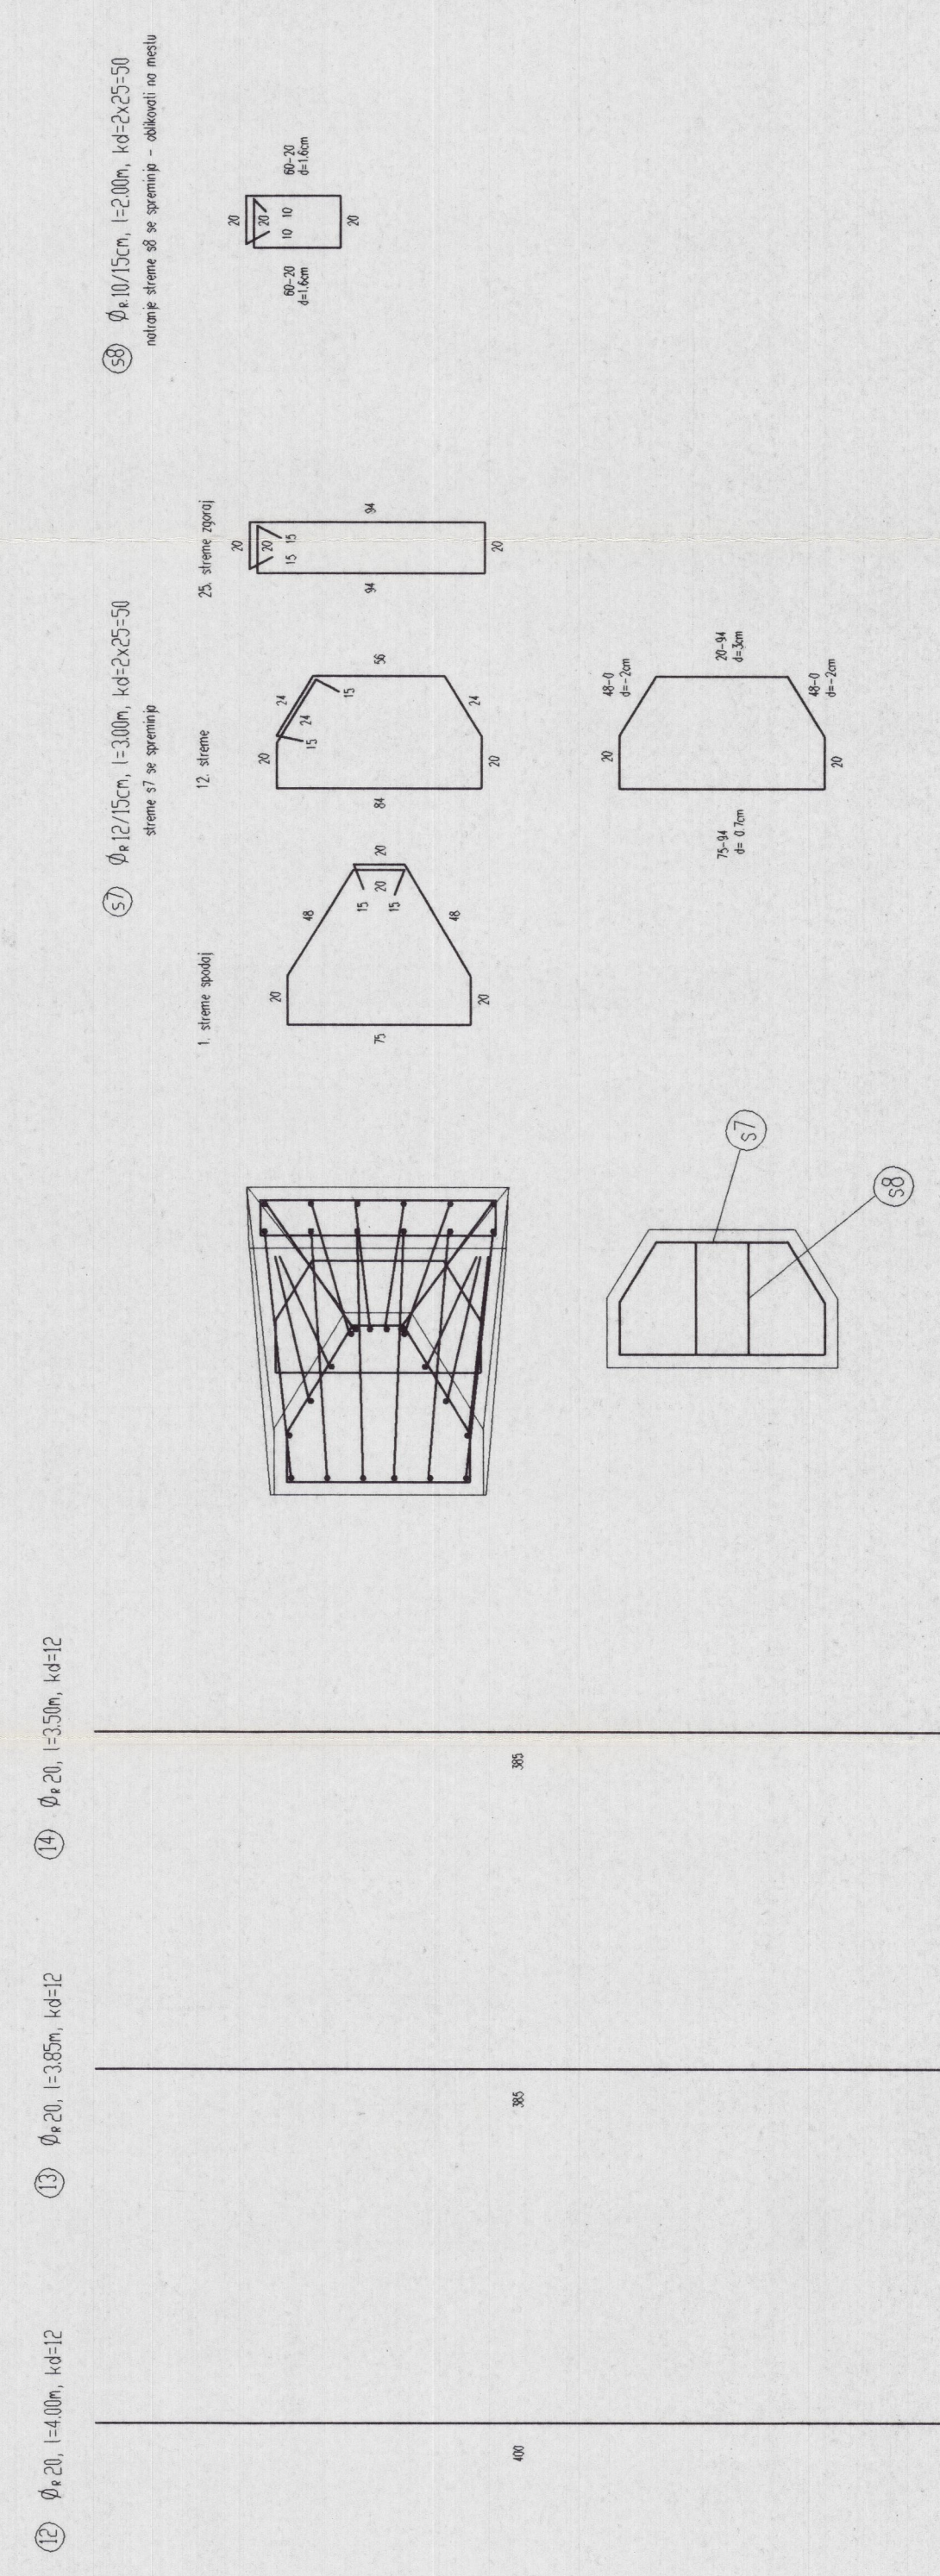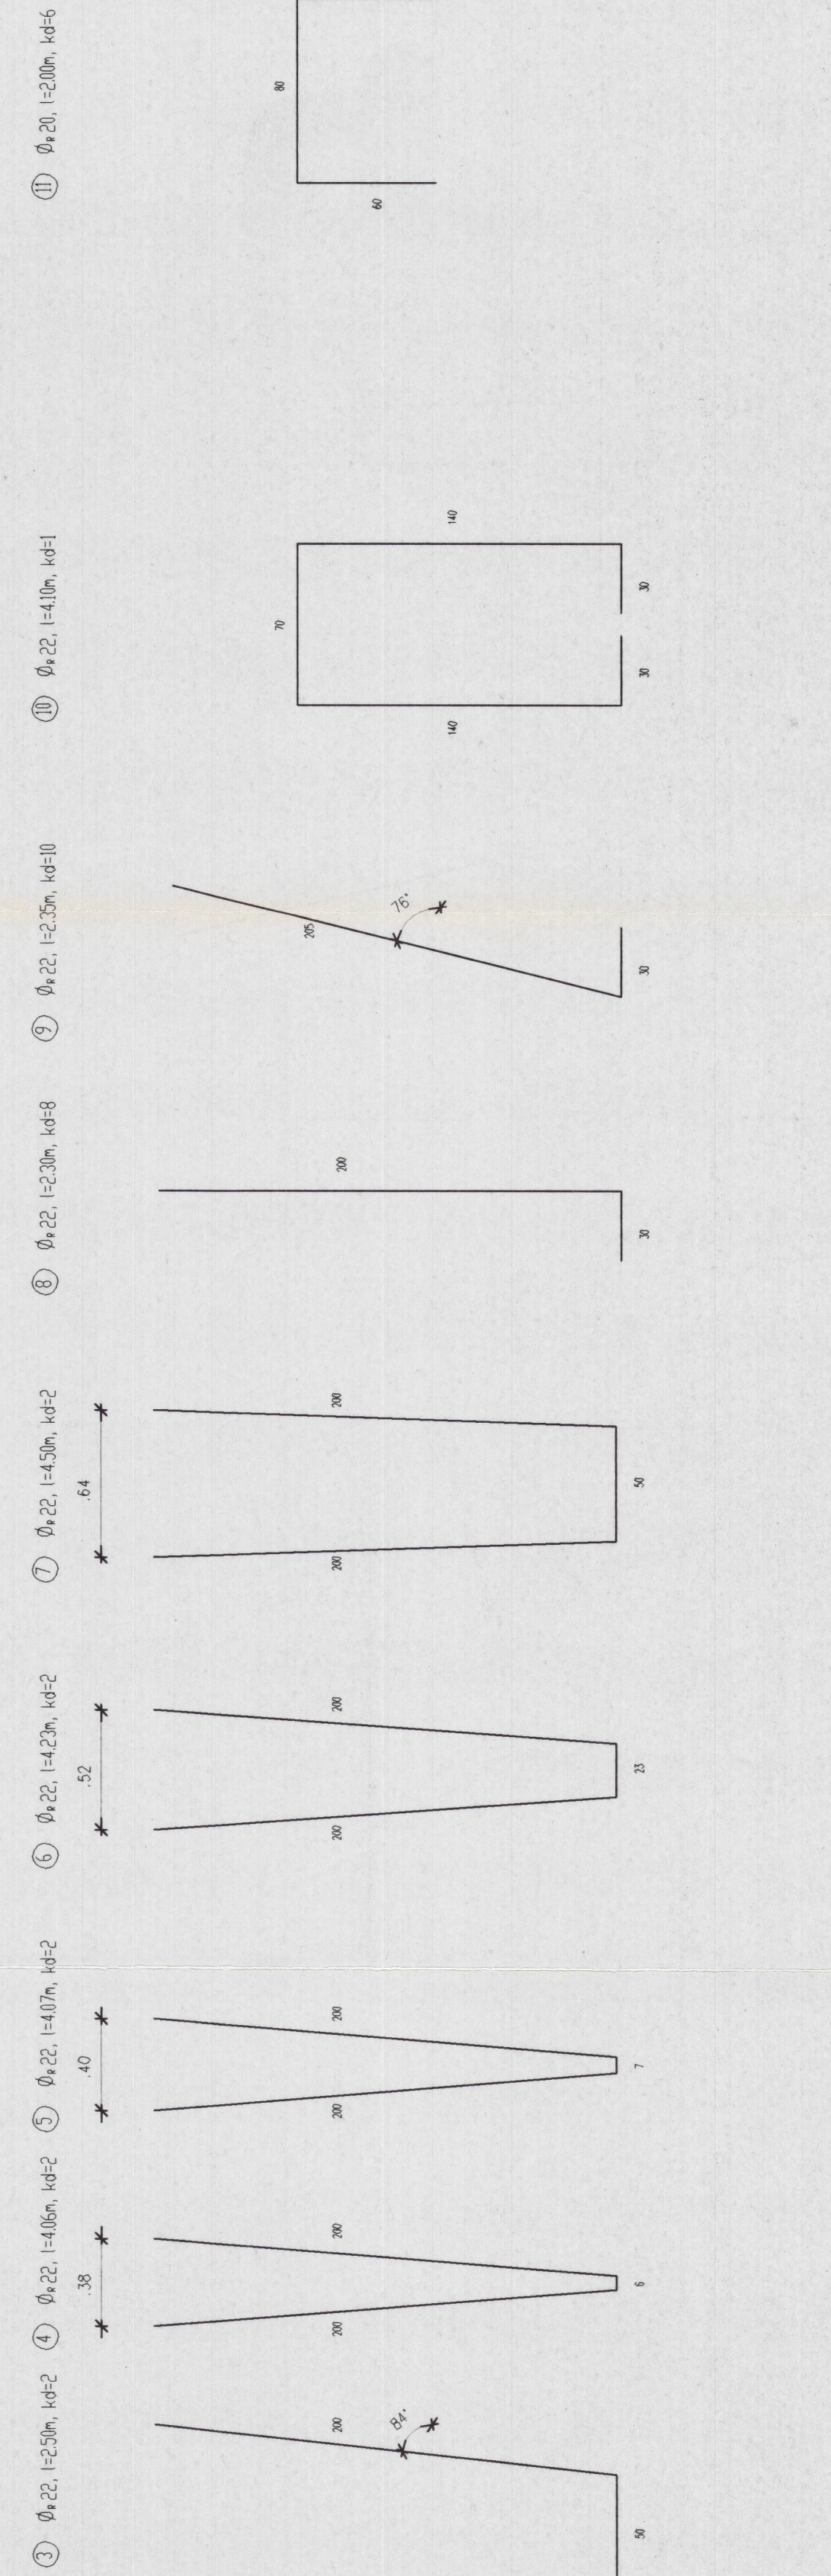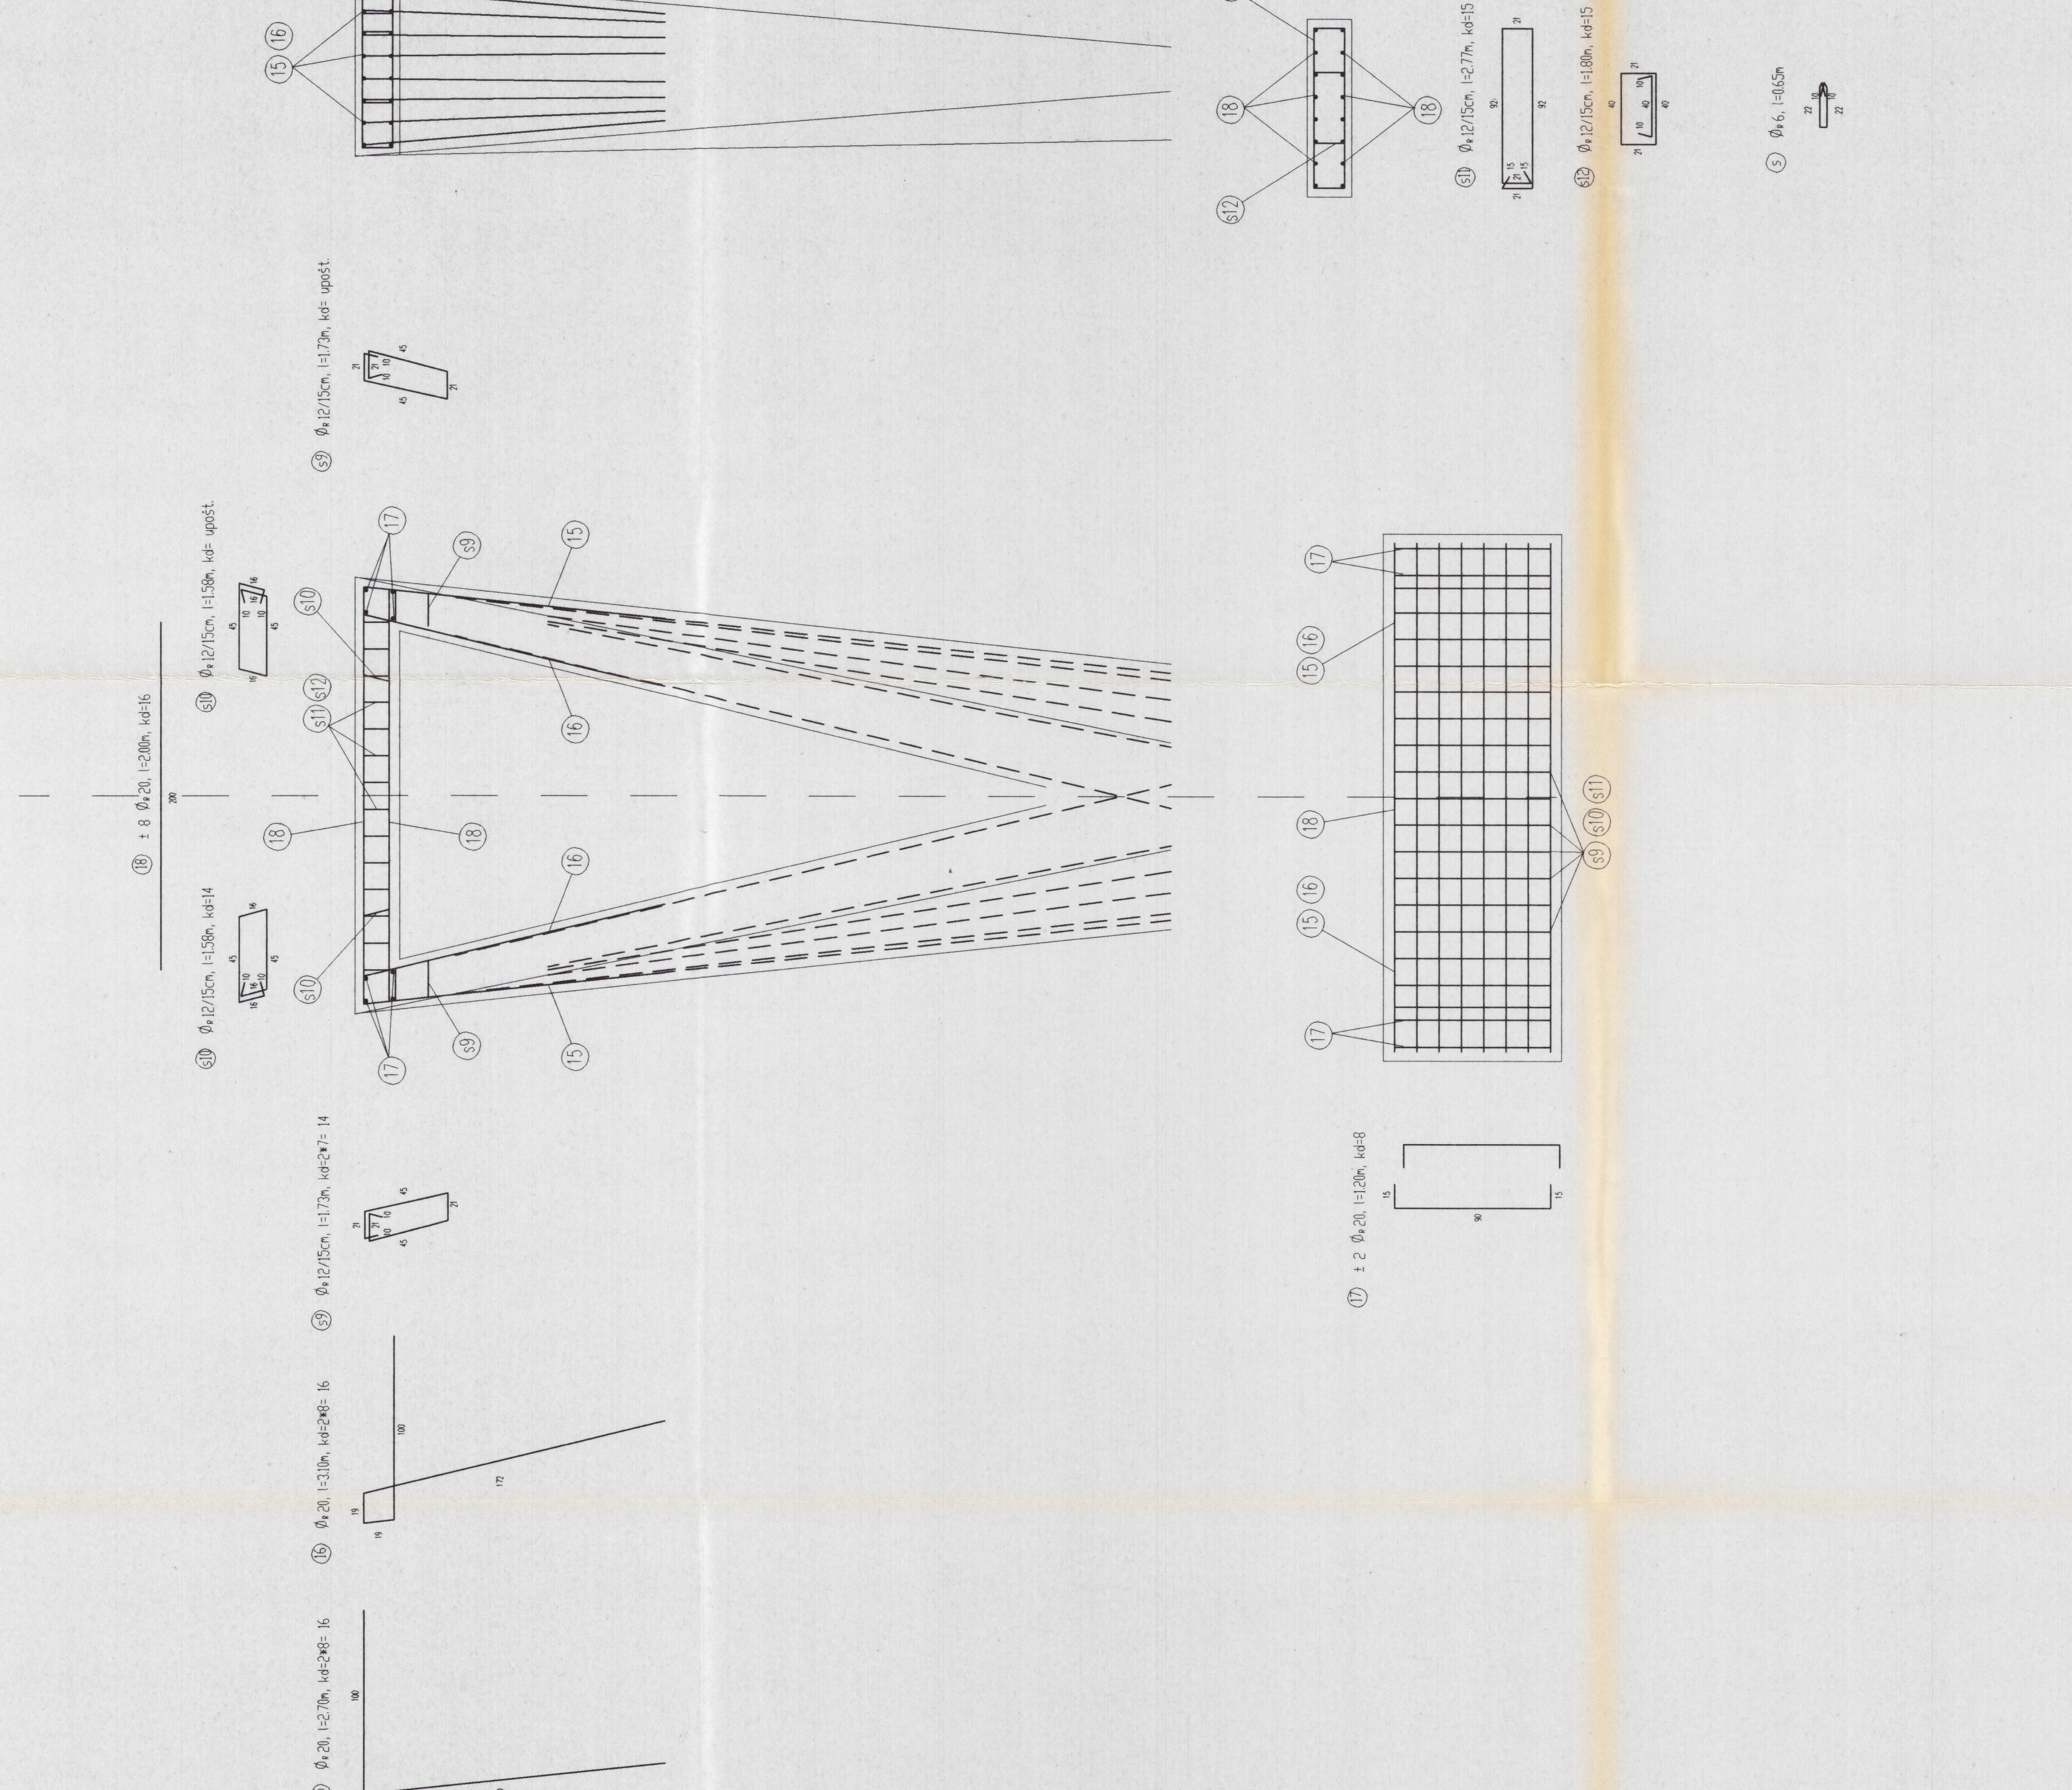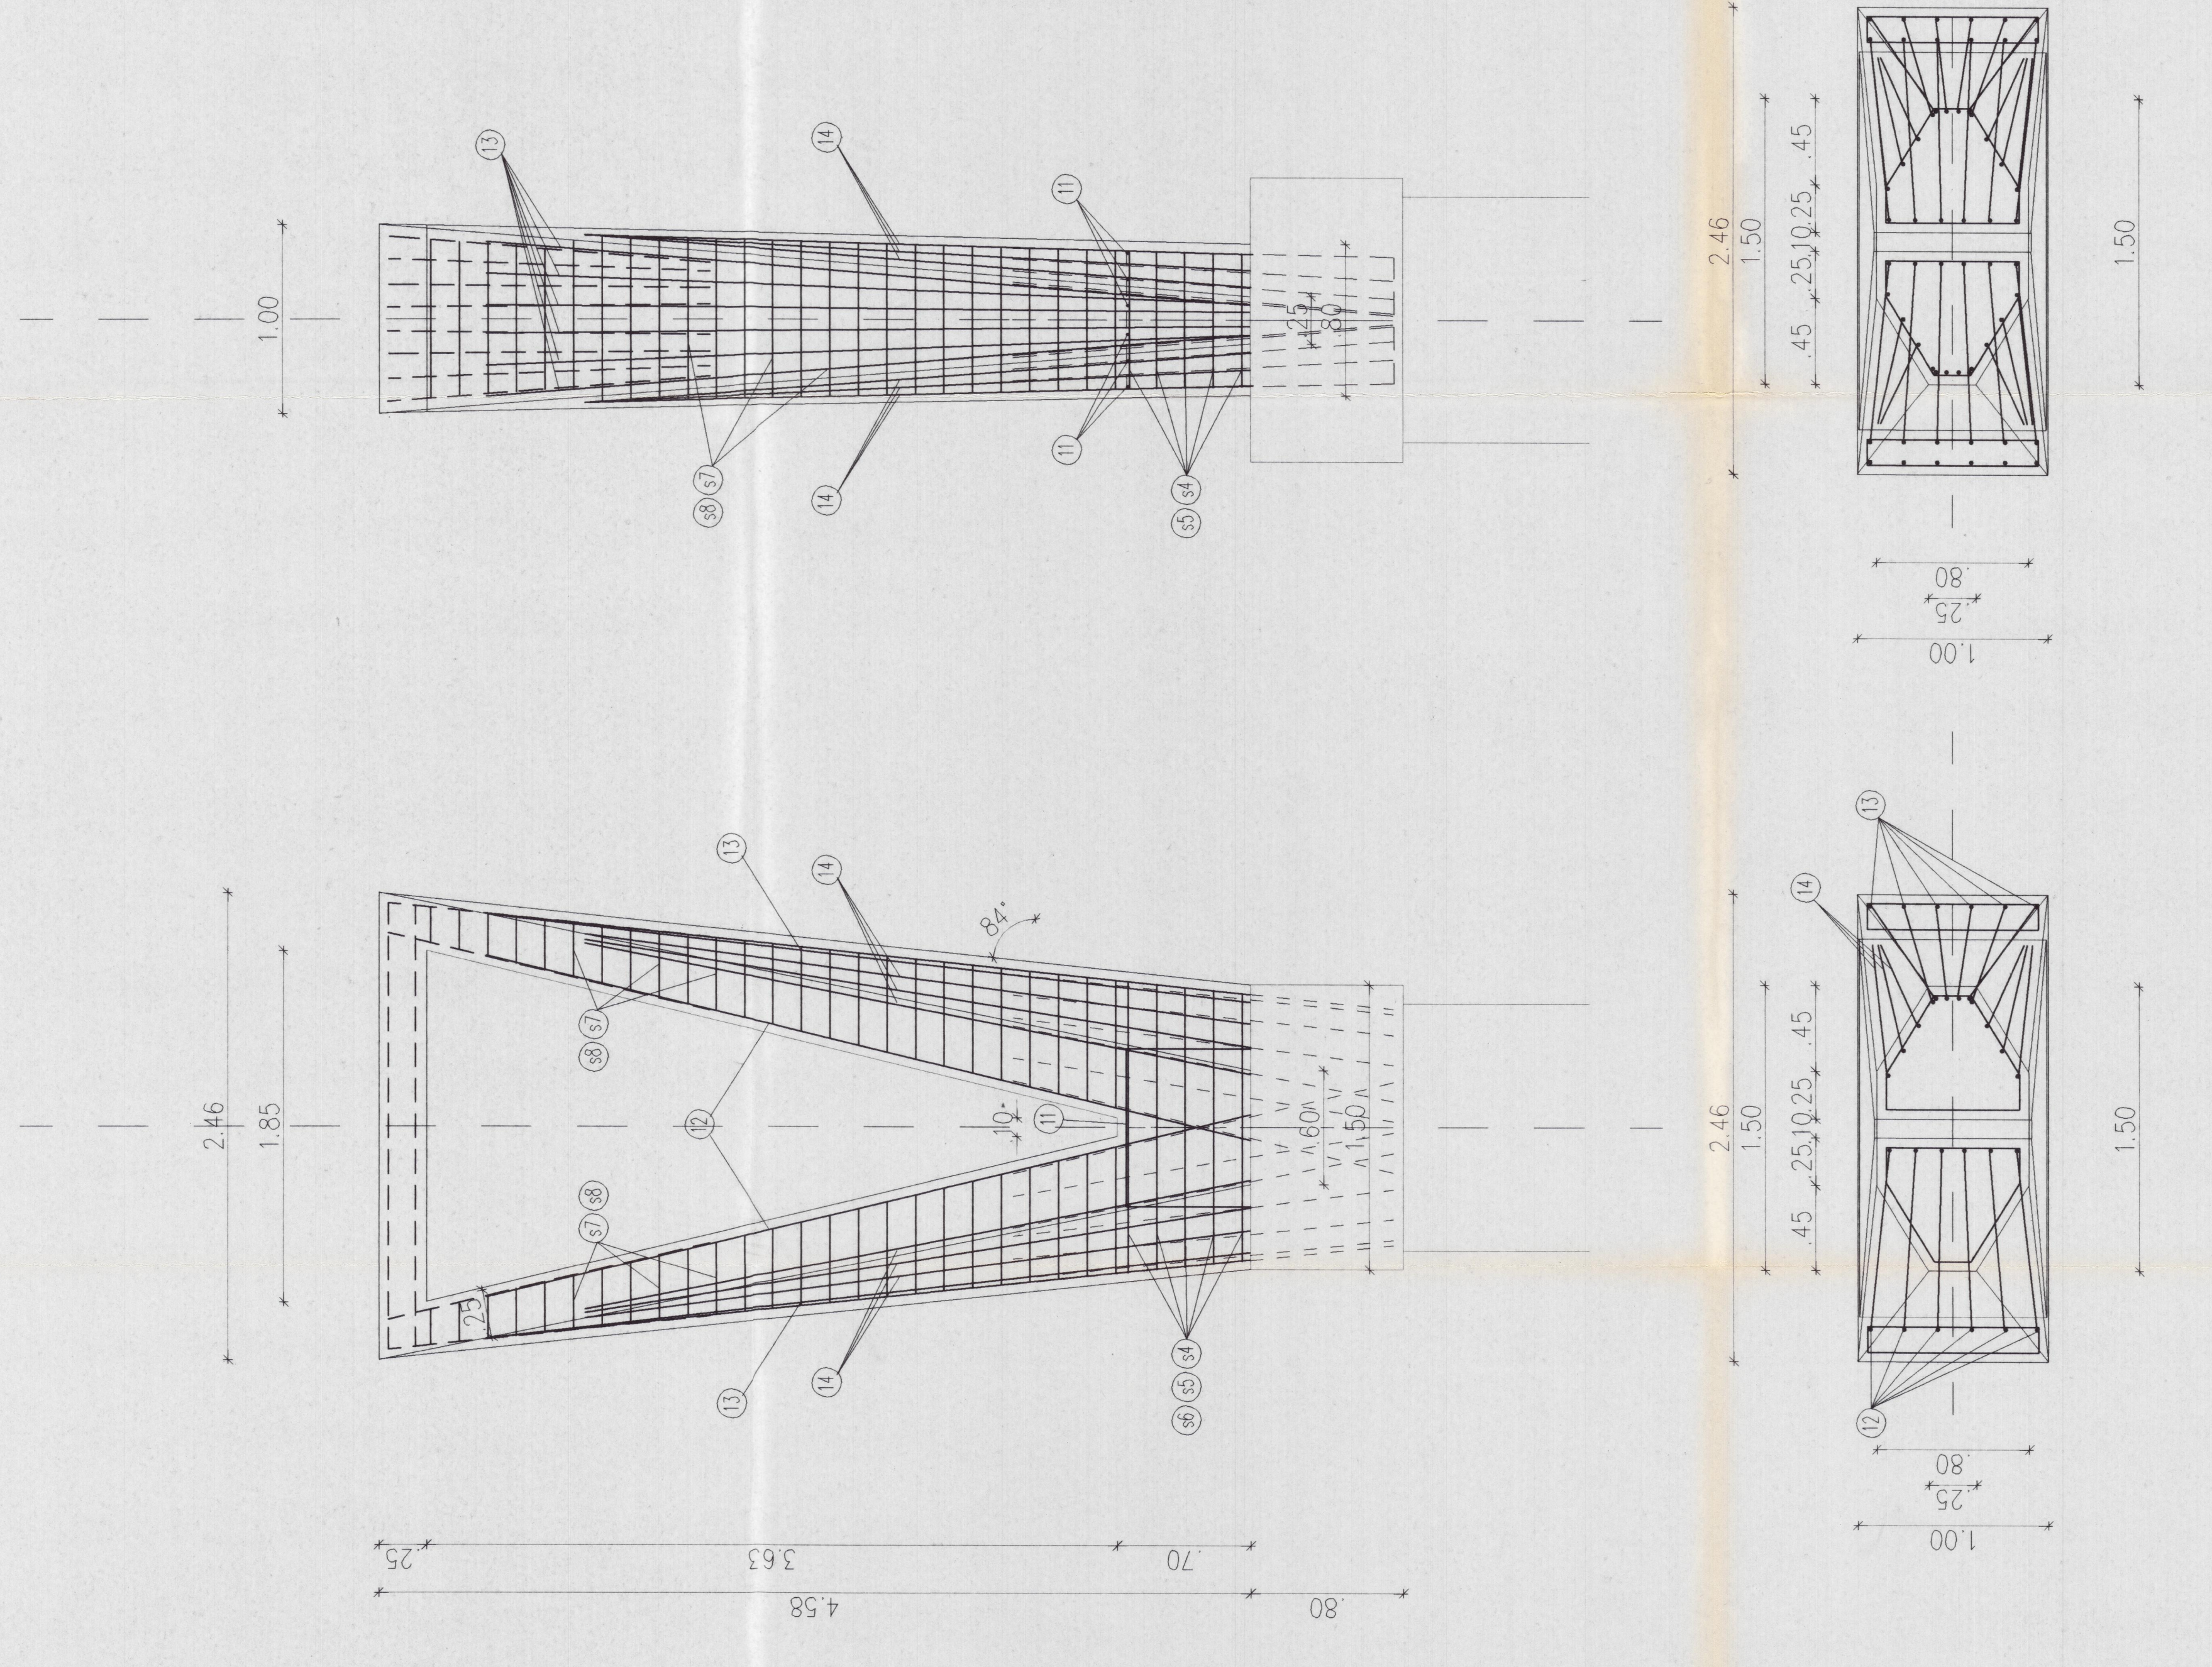

OPORNIK MOSTU: kom 6

[illegible]